


# West Drive

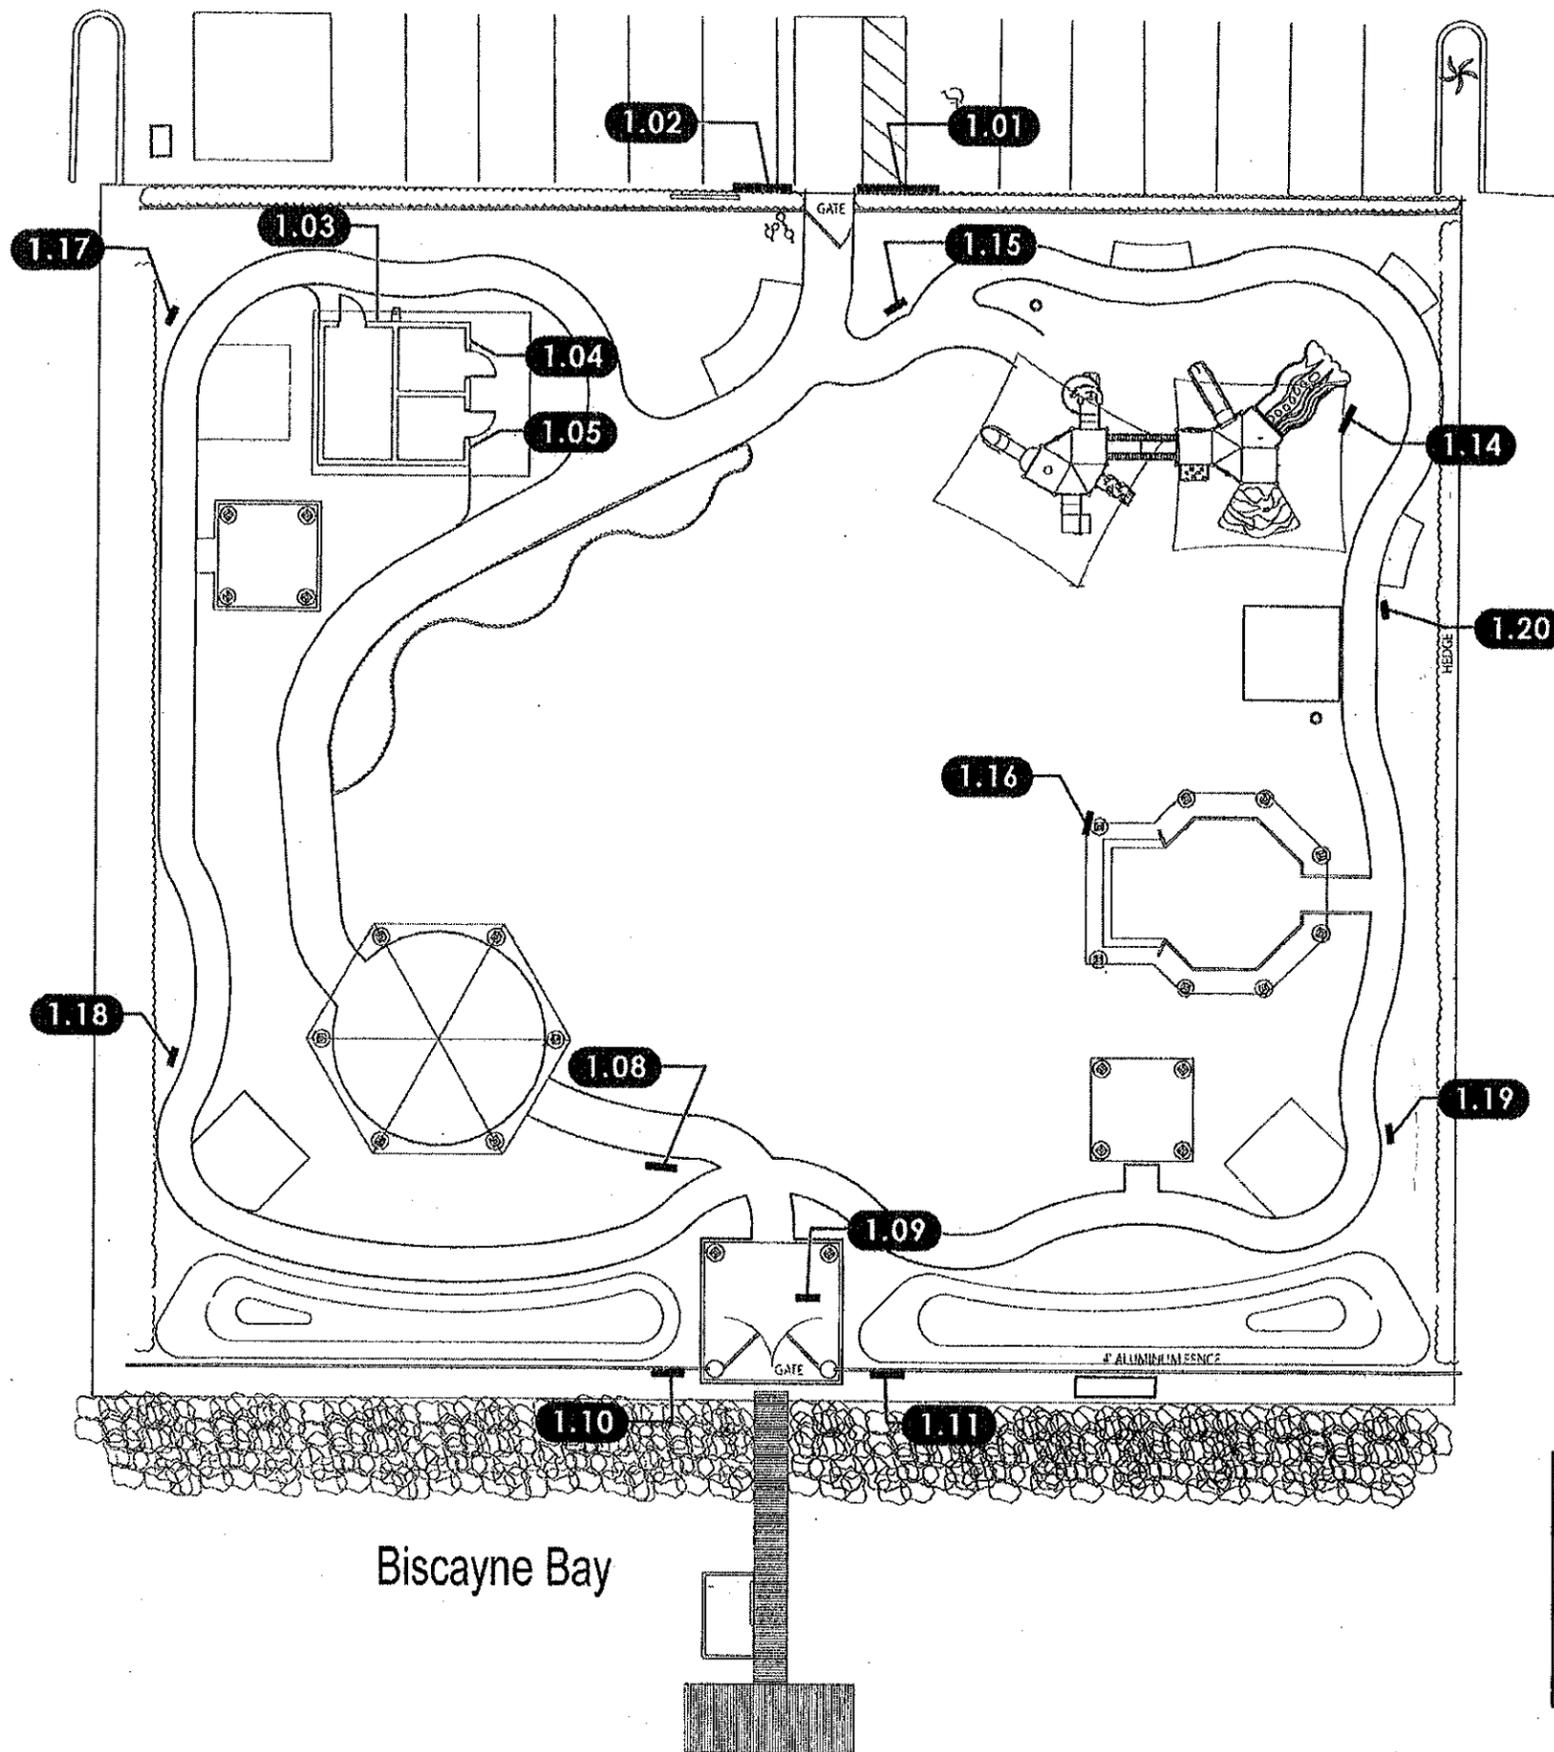

## MESSAGE SCHEDULE:

Location Number:	Sign Type:	Message:	Notes:
1.01	1.1	Dr. Paul Vogel Community Park	Park Main ID
1.02	4.4	Daily Park Hours: 90 minutes after sunrise until sundown  Park Rules: No Pets, No Barbeques, No Alcoholic Beverages, No Skates or Skateboards, No Loud Music, Bikes in Bike Racks Only	Park Rules
1.03	1.2	Storage (grade 2 braille)	ADA sign
1.04	1.3	MEN (grade 2 braille)	ADA sign
1.05	1.3	WOMEN (grade 2 braille)	ADA sign
1.08	4.2	(Interpretive Sign)	Client to provide information.
1.09	4.2	(Interpretive Sign)	Client to provide information.
1.10	1.1A	Dr. Paul Vogel Community Park	Park Secondary ID
1.11	4.4	(Dock Rules)	Client to provide information.
1.14	4.3	(Playground Rules)	Client to provide information.
1.15	4.5	(Dedication Sign)	Client to provide information.
1.16	4.2	(Interpretive Sign)	Client to provide information.
1.17	4.1	(Fitness Motivational Sign)	Client to provide information.
1.18	4.1	(Fitness Motivational Sign)	Client to provide information.
1.19	4.1	(Fitness Motivational Sign)	Client to provide information.
1.20	4.1	(Fitness Motivational Sign)	Client to provide information.

## SIGN TYPE KEY:

IDENTIFICATION		INFORMATIONAL	
1.1	Park Main ID Sign	4.1	Fitness Motivational Sign
1.1A	(Small) ID & Rules Plaque	4.2	Interpretive Signage
1.2	ADA Sign	4.3	Playground Rules
1.3	Restroom Sign	4.4	Park / Dock Rules
		4.5	Dedication Sign

project  
**West Drive Park Signage**

North Bay Village




tgadesign  
4845 Ponce De Leon Blvd,  
Suite 401  
Coral Gables, Florida 33148  
www.tgadesign.com  
P 305 889 2550  
F 305 889 2536  
Contact: Veronica Martin  
vmartin@tgadesign.com

Issue / revisions  
1. 02.01.10 vlm  
2. 06.17.10 vlm

description  
**Site Plan**

scale  
nts

sign type  
**1**

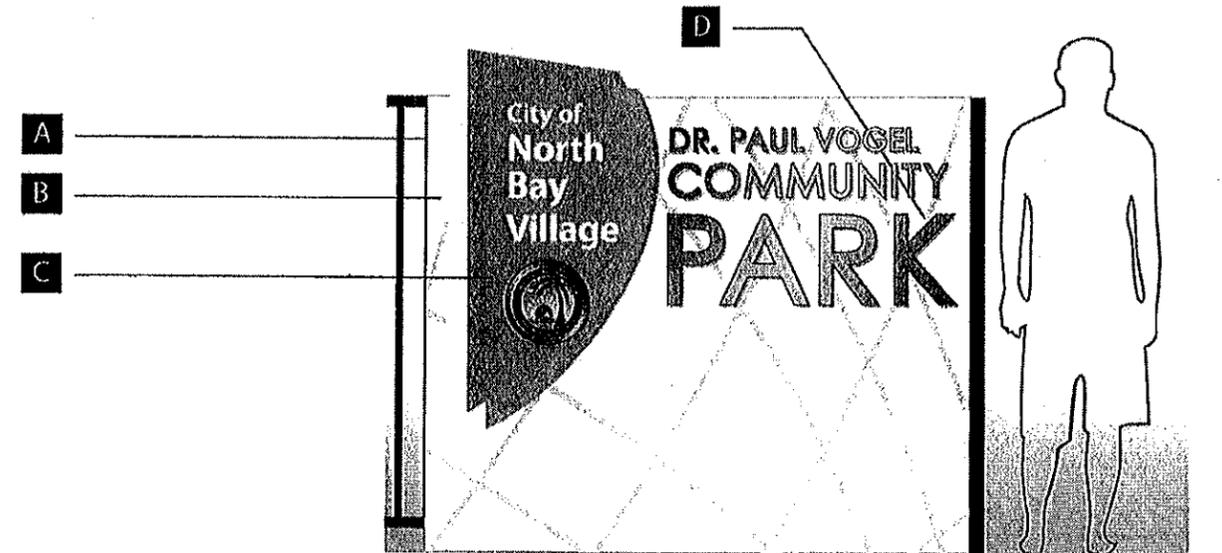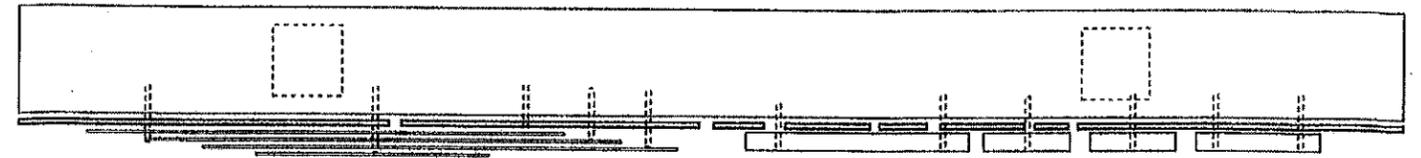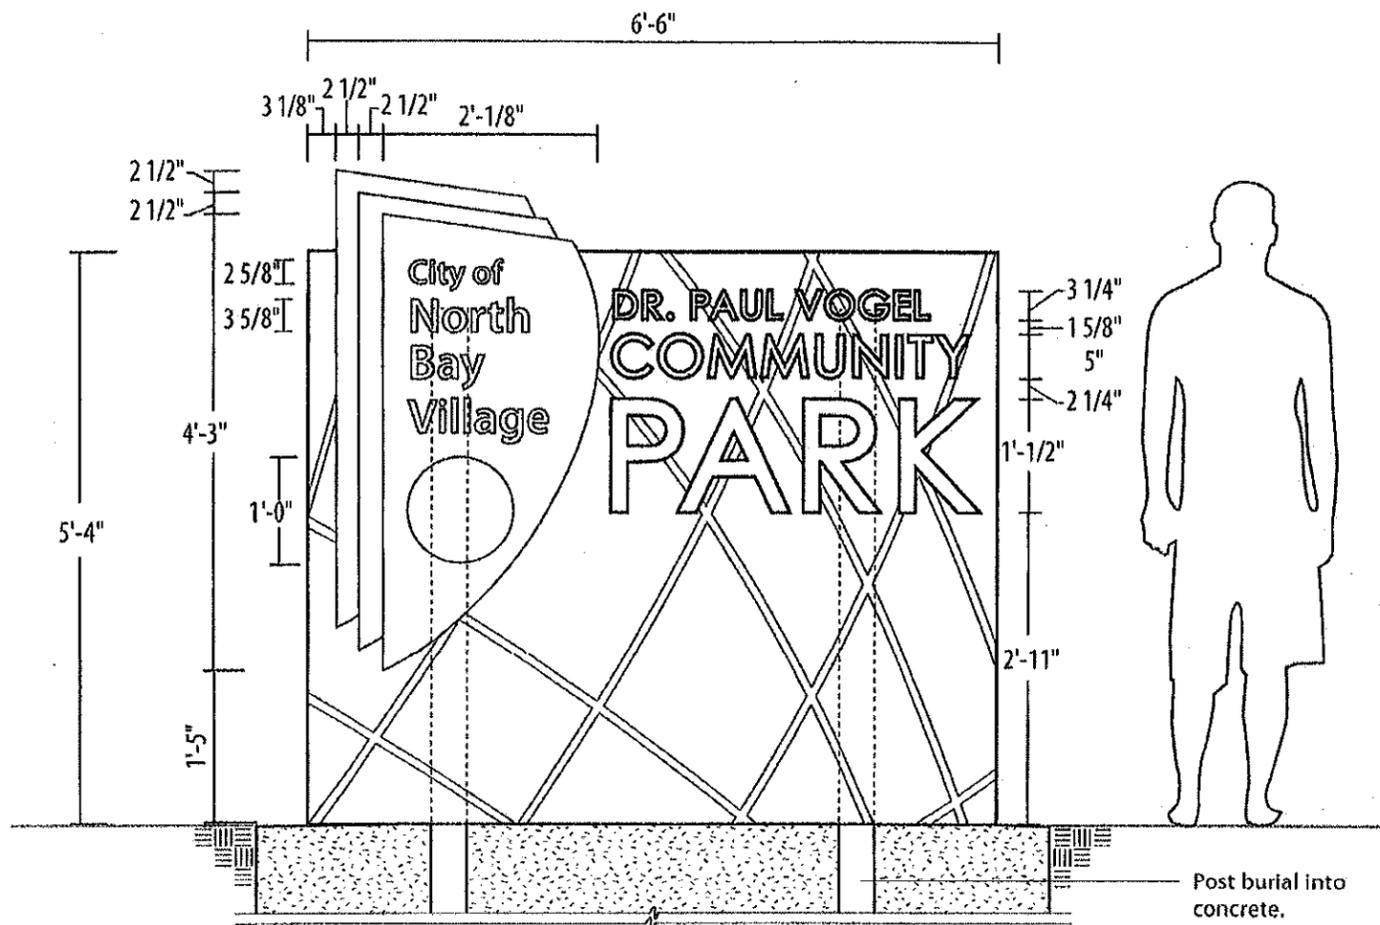

**SPECIFICATIONS**

**A** 1/8" (t) welded aluminum pan structure. Structure to be continuously welded. All welds should be ground & painted. First surface painted to match Benjamin Moore 2B-1551 "La Paloma Gray" in a SATIN FINISH. Second surface & returns painted to match Benjamin Moore 1B-1548 "Classic Gray" in a SATIN FINISH.

**B** Decorative Geometric pattern: 1/4" (t) cut aluminum pieces mounted to sign faces revealing grid lines. Pieces painted to match Benjamin Moore 1B-1548 "Classic Gray" in a SATIN FINISH.

**C** SAIL SHAPES: 1/8" (d) cut & painted sail shapes. (Qty. 3). Sails are overlapped and pin mounted flush to sign face. Sail shapes are painted to match:

- BM 2B-768**  
"Atlantis Blue"
- BM 3B-677**  
"Azure Water"
- BM 1B-374**  
"Luminaire"

"City of North Bay Village" text is frisket painted in WHITE SATIN FINISH. Fabricator to use artwork provided.


1/4" (d) cut & painted aluminum circle painted to match Benjamin Moore 1B-1548 "Classic Gray". City seal is a 3M vinyl output applied to 1st surface with protective clear coat. Flush mounted.

**D** 1" (d) cut aluminum letters. Face & returns painted to match Matthews Paint 19894 "Stainless Steel Metallic".


Pin mounted flush to the sign face.

**E** Structural base to be engineered by registered State of Florida P.E. Base and all sign components to meet all state and local codes.

**DETAIL OF DECORATIVE ELEMENT**

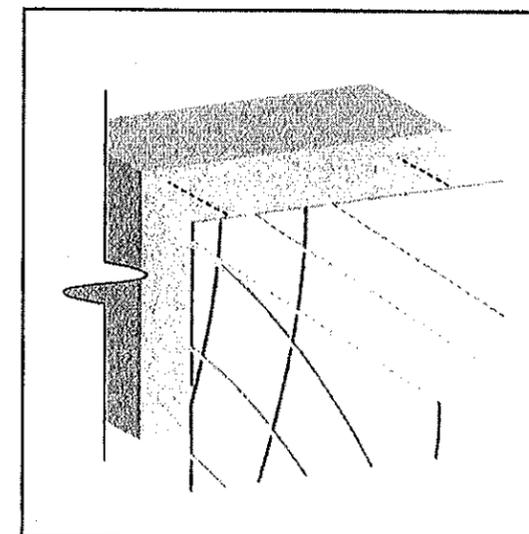

project <b>West Drive Park Signage</b> 	
 <b>tgadesign</b> 4642 Ponce De Leon Blvd Suite 401 Coral Gables, Florida 33146 www.tgadesign.com P 305 886 2550 F 305 886 2530 Contact: Veronica Martin vmartin@tgadesign.com	issue / revisions 1. 06.24.10 vlm 2. description <b>Main Park Identity Sign</b>
scale 1:20	sign type <div style="font-size: 2em; font-weight: bold; text-align: center;">1.1</div>

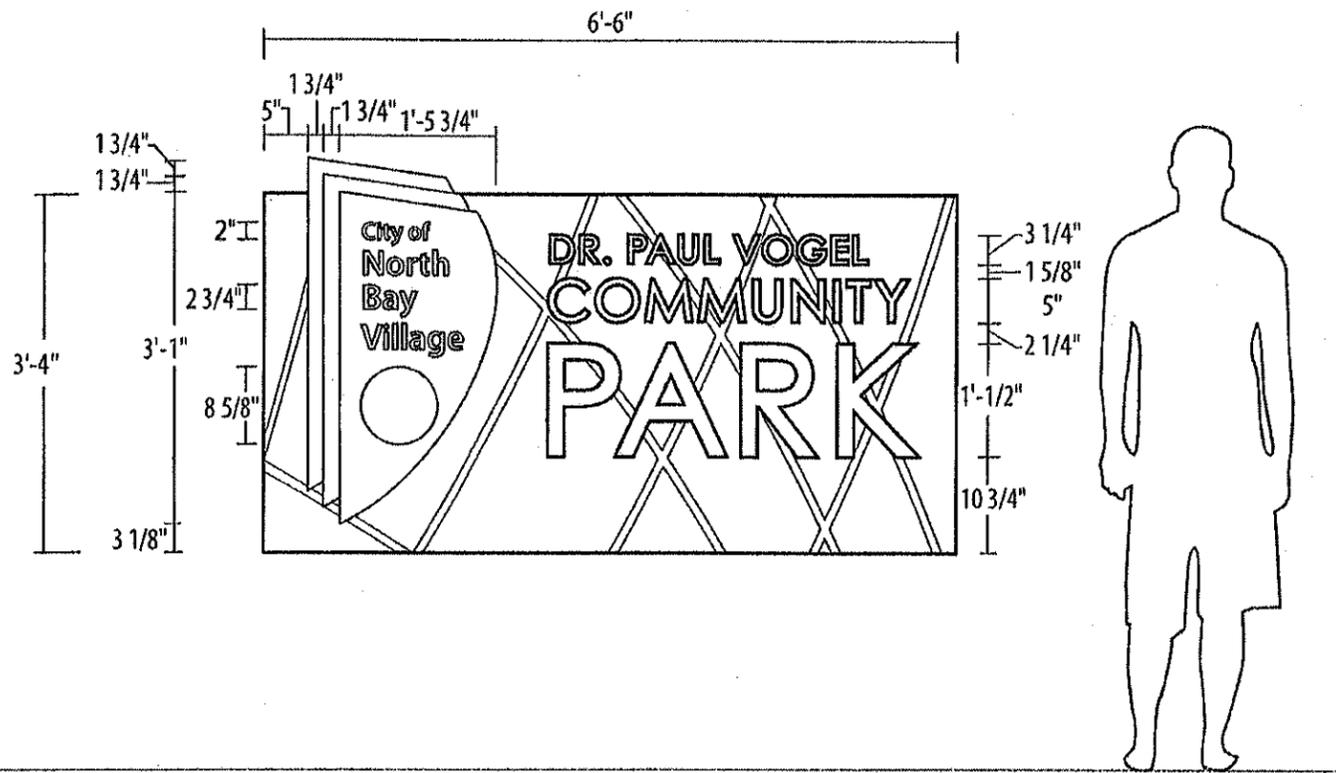

**FRONT ELEVATION**  
Scale: 1:20

**SPECIFICATIONS**

**A** 1/4" (t) aluminum panel. First and second surfaces painted to match Benjamin Moore 2B-1551 "La Paloma Gray" in a SATIN FINISH.

**B** Decorative Geometric pattern:  
1/8" (t) cut aluminum pieces mounted to sign faces revealing grid lines. Pieces painted to match Benjamin Moore 1B-1548 "Classic Gray" in a SATIN FINISH.

**C** SAIL SHAPES:  
1/8" (d) cut & painted sail shapes. (Qty. 3). Sails are overlapped and pin mounted flush to sign face. Sail shapes are painted to match:

-  **BM 2B-768**  
"Atlantis Blue"
-  **BM 3B-677**  
"Azure Water"
-  **BM 1B-374**  
"Luminair"

"City of North Bay Village" text is frisket painted in WHITE SATIN FINISH.  
Fabricator to use artwork provided.



1/8" (d) cut & painted aluminum circle painted to match Benjamin Moore 1B-1548 "Classic Gray".  
City seal is a 3M vinyl output applied to 1st surface with protective clear coat.  
Flush mounted.

**D** 1/2" (d) cut aluminum letters. Face & returns painted to match Matthews Paint 19894 "Stainless Steel Metallic".

Pin mounted flush to the sign face.


**E** Mount to existing fence structure. Hardware to be non-oxidizing and be invisible.

**DETAIL OF DECORATIVE ELEMENT**

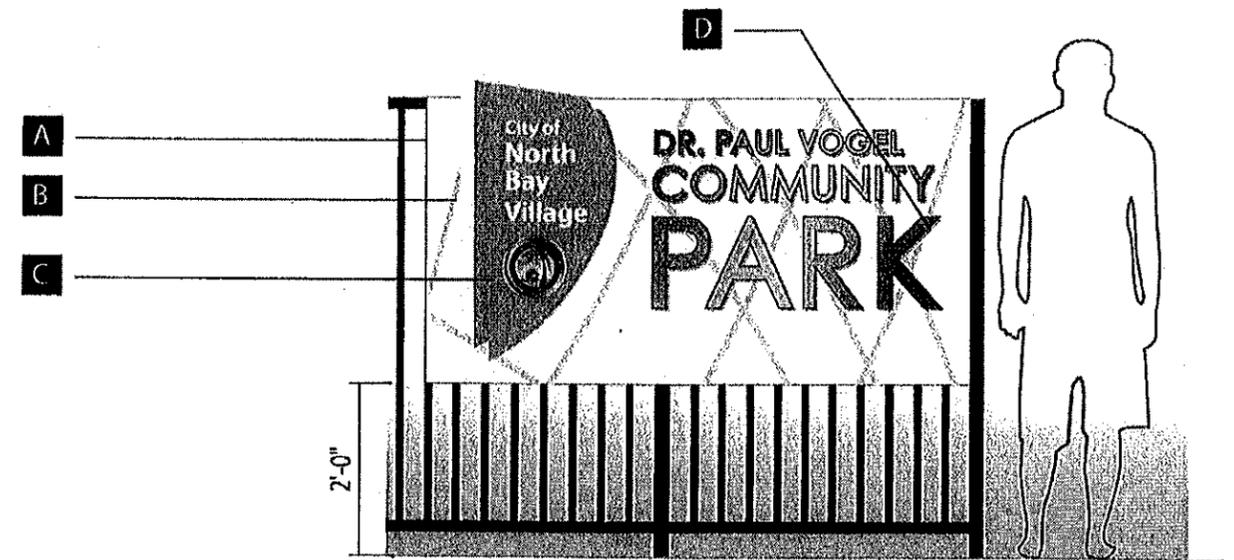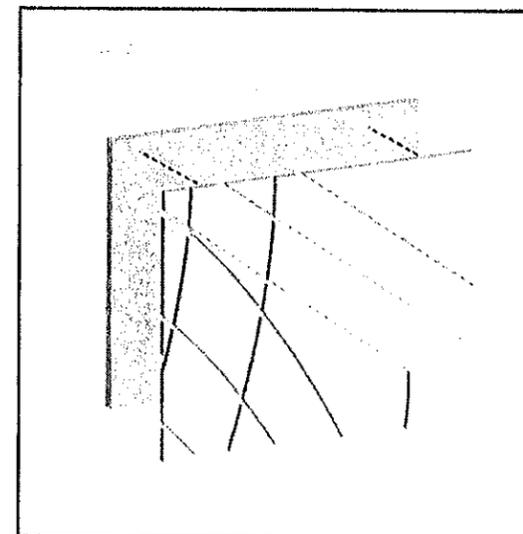

**PARK SECONDARY (Dock) ENTRANCE ELEVATION**  
Scale: 1:25


project <b>West Drive Park Signage</b>  <b>North Bay Village</b>	
 4245 Ponce De Leon Blvd. Suite 401 Coral Gables Florida 33146  www.tgadesign.com P 305 662.2550 F 305 662.2536	issue / revisions 1. 06.30.10 vlm 2.
Contact: Veronica Martin vmartin@tgadesign.com	description <b>Park Secondary Identity Sign</b>
scale varies	sign type <b>1.1A</b>

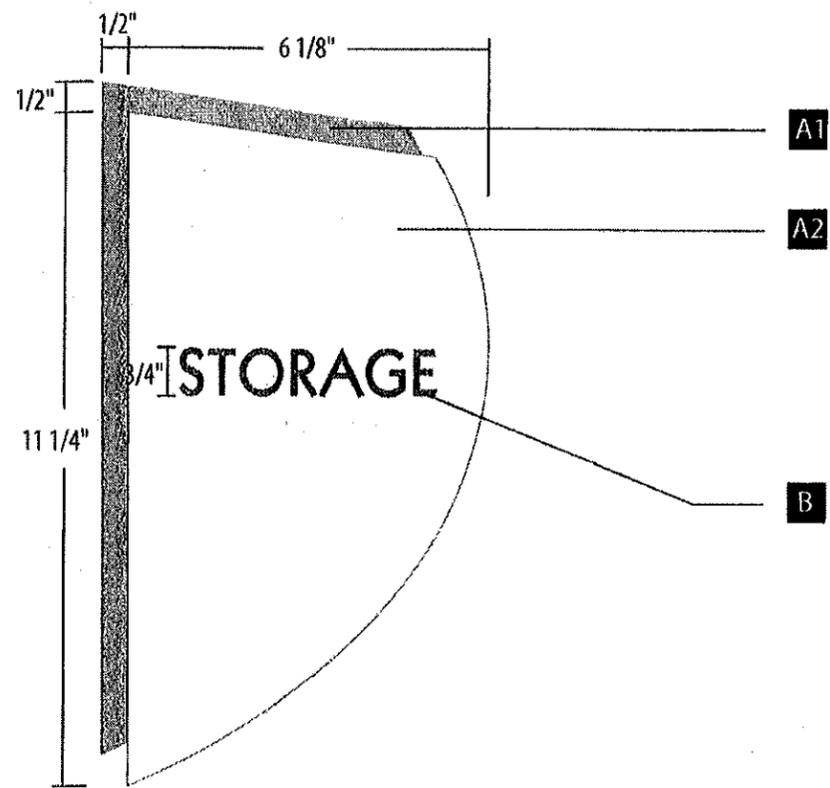

ST 1.2 ADA SIGN  
FRONT ELEVATION


**SPECIFICATIONS**

- A** 1/8" (d) Exterior grade Jet photopolymer plaque. (Qty: 2)  
**A1** painted to match Benjamin Moore 2B-768 "Atlantis Blue".  
**A2** painted to match Benjamin Moore 1B-1612 "Pelican Gray".
- B** 1/32" raised letters, symbol & braille dots  
 Text & Symbols:  
 Painted to match Benjamin Moore 3B-1616 "Stormy Sky".  
 Font is Kabel Heavy.  
 Braille dots:  
 Painted to match photopolymer plaque **A2**
- C** Adhere to wall surface with silicone and foam tape.

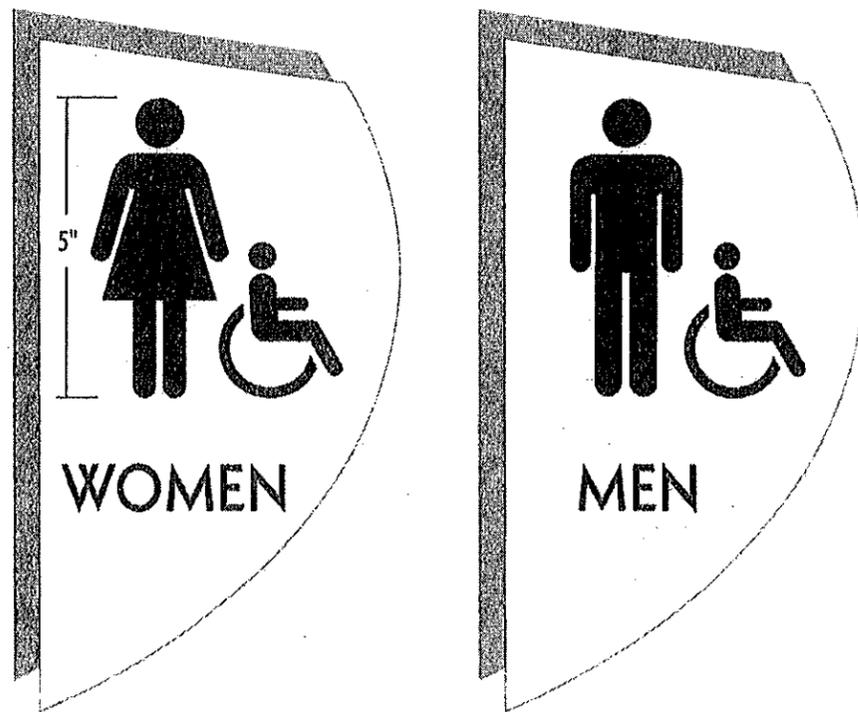

ST 1.3 RESTROOM SIGN  
FRONT ELEVATION

project <b>West Drive Park Signage</b>  North Bay Village	
 <b>tgadesign</b> 1649 Ponce De Leon Blvd Suite 401 Coral Gables, Florida 33148  www.tgadesign.com P 305.886.2550 F 305.830.2534  Contact: Veronica Martin vmartin@tgadesign.com	issue / revisions 1.06.21.10 vlm
	description <b>ADA Sign &amp; Restroom Sign</b>
scale 1:3	sign type <b>1.2/1.3</b>

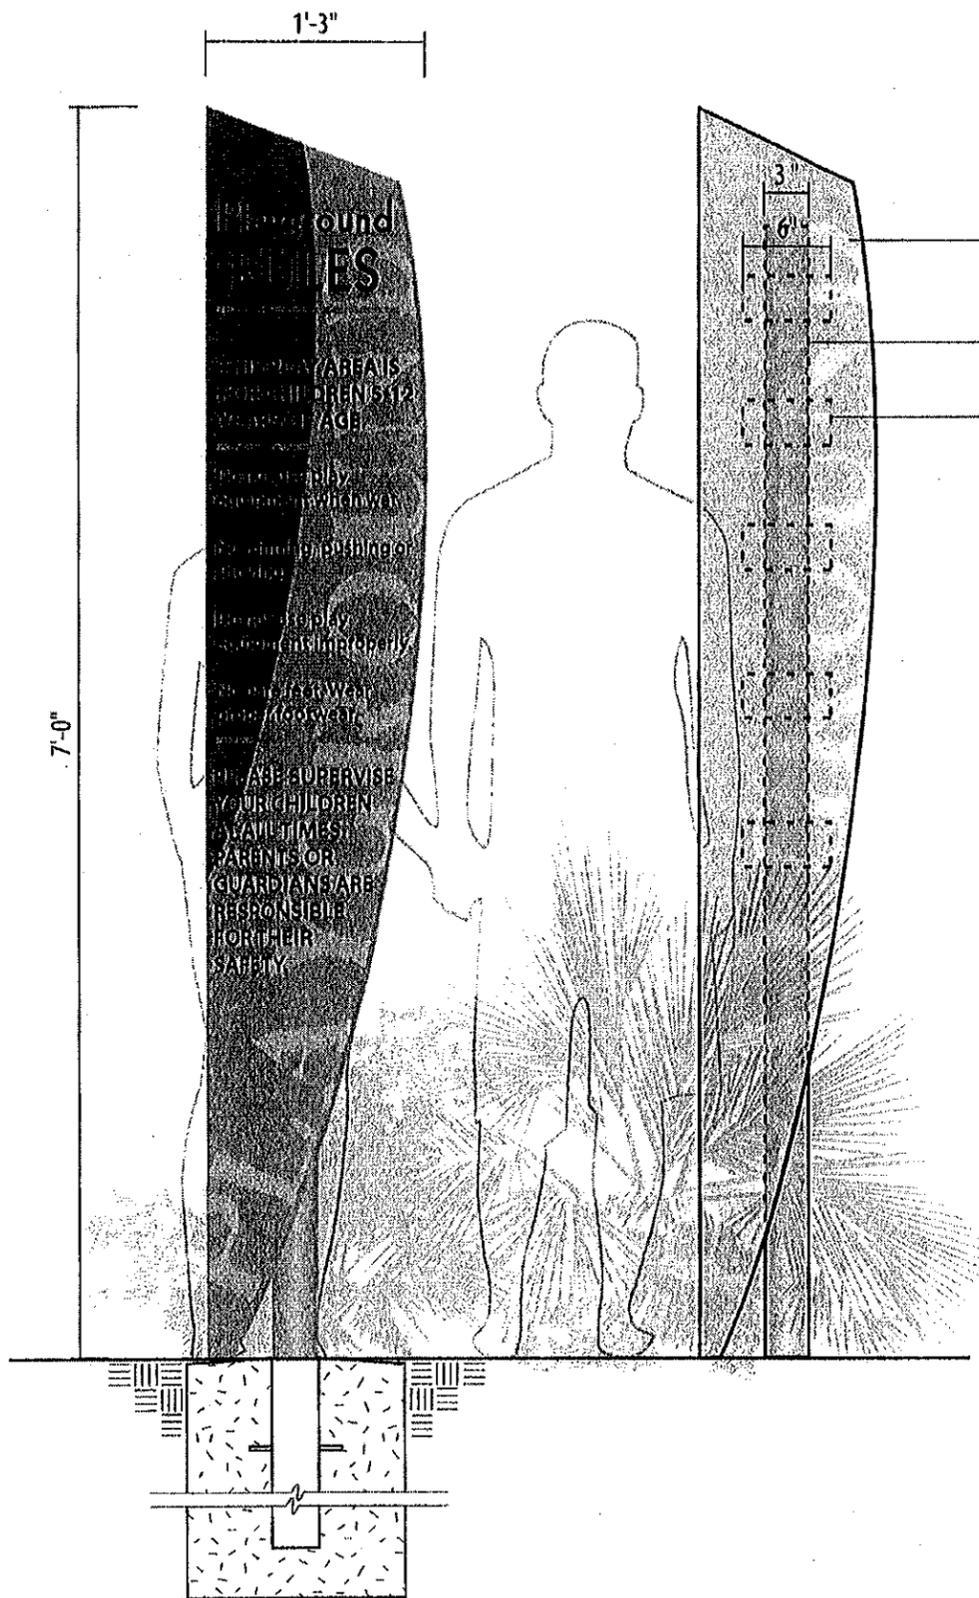

FRONT ELEVATION  
Scale: 1" = 0" = 1'

PLAN SECTION  
Scale: nts

**SPECIFICATIONS**

- A** 1/8" (d) Aluminum panel  
All first surface graphics are frisket painted. See Specs below.  
Second surface of panel is painted to match Benjamin Moore 3B-677 "Azure Water"
- B** 3" round aluminum support post painted to match Benjamin Moore 3B-677 "Azure Water"
- C** 1/8" thk. breakform aluminum attachment brackets (Qty: 5).  
Painted Benjamin Moore 3B-677 "Azure Water".  
Attaches to sign panel in 2 places with weld or high bond adhesives. Bracket attaches to pole with non-visible fasteners.
- D** Structural base to be engineered by registered State of Florida P.E. Base and all sign components to meet all state and local codes.

NOTE: Round all corners.



NOTE: TEXT IS PLACEHOLDER  
CLIENT TO PROVIDE FINAL TEXT/COPY

**COLOR & TYPE SPECS**

- BM 3B-754 "Wilmington Spruce"
- BM 2B-768 "Atlantis Blue"
- BM 1B-766 "Delano Waters"
- BM 3B-677 "Azure Water"
- Black

Fonts:  
T1: Garamond Bold  
T2: Stamp Act Regular  
T3: Myriad Pro Bold


project <b>West Drive Park Signage</b> 	
 4645 Ponce De Leon Blvd. Suite 451 Coral Gables, Florida 33146 www.tgadesign.com P 305 358 2650 F 305 358 2639 Contact: Veronica Martin vmartin@tgadesign.com	issue / revisions 1. 06.30.10 vlm 2.
description <b>Playground Rules</b>	
scale varies	sign type <b>4.3</b>

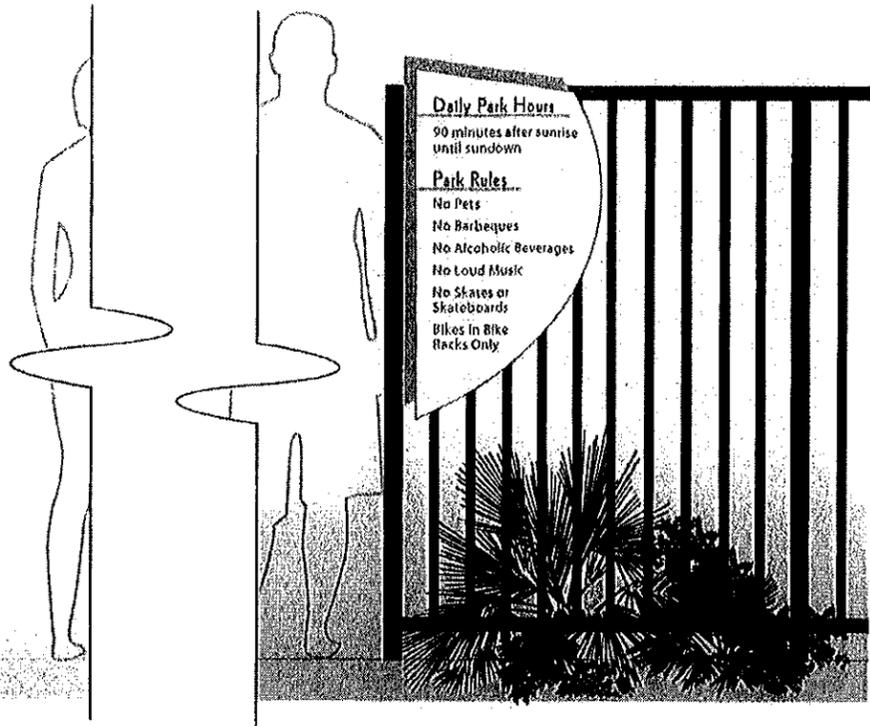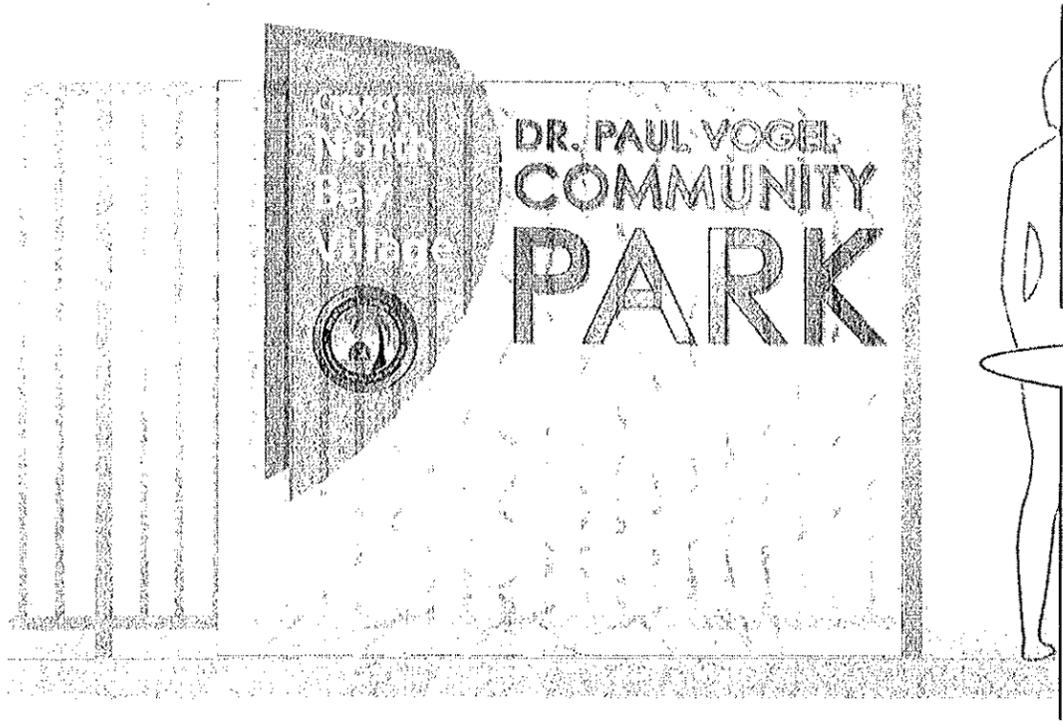


**PARK MAIN ENTRANCE ELEVATION**  
Scale: 1:20

**SPECIFICATIONS**

- A** 1/8" (d) Aluminum panel (Qty: 2)  
A1 painted to match Benjamin Moore 2B-768 "Atlantis Blue".  
A2 painted to match Benjamin Moore 1B-1612 "Pelican Gray".  
Cut 2 reveals from A2 to allow blue color to show.  
Round all corners.
- B** Frisket Paint Text to match Benjamin Moore 3B-1616 "Stormy Sky".  
Fabricator to use artwork provided.
- C** Mount to existing fence structure. Hardware to be non-oxidizing and be invisible.

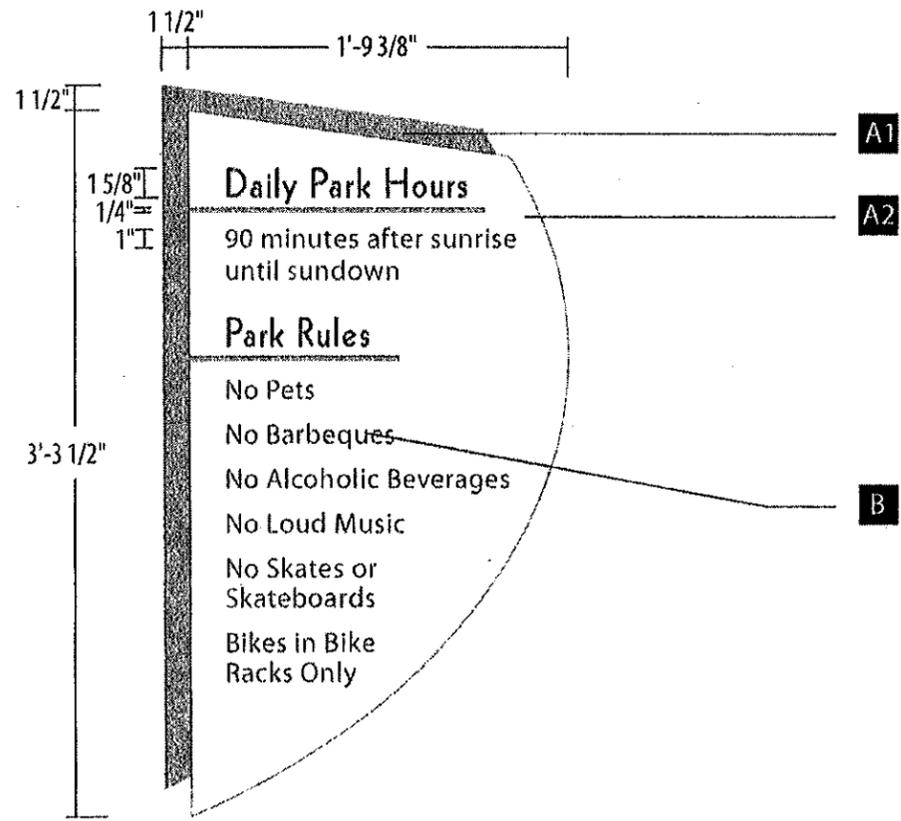



**FRONT ELEVATION - PARK RULES**  
Scale: 1:10

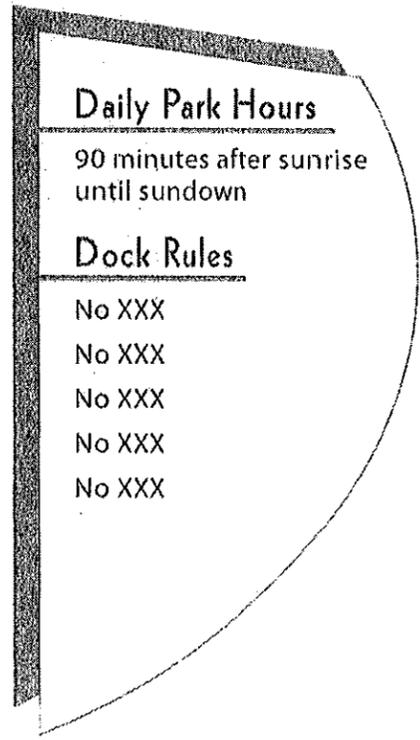


**FRONT ELEVATION - PARK RULES**  
Scale: 1:10

**NOTE: CLIENT TO PROVIDE FINAL TEXT/COPY FOR DOCK RULES**

project <b>West Drive Park Signage</b> 	
 4549 Ponce De Leon Blvd. Suite. 401 Coral Gables Florida 33148 www.tgadesign.com P 305 862 2550 F 305386 2836 Contact: Veronica Martin vmartin@tgadesign.com	issue / revisions 1. 06.21.10 vlm 2. 06.30.10 vlm
description <b>Park / Dock Rules</b>	
scale varies	sign type <b>4.4</b>

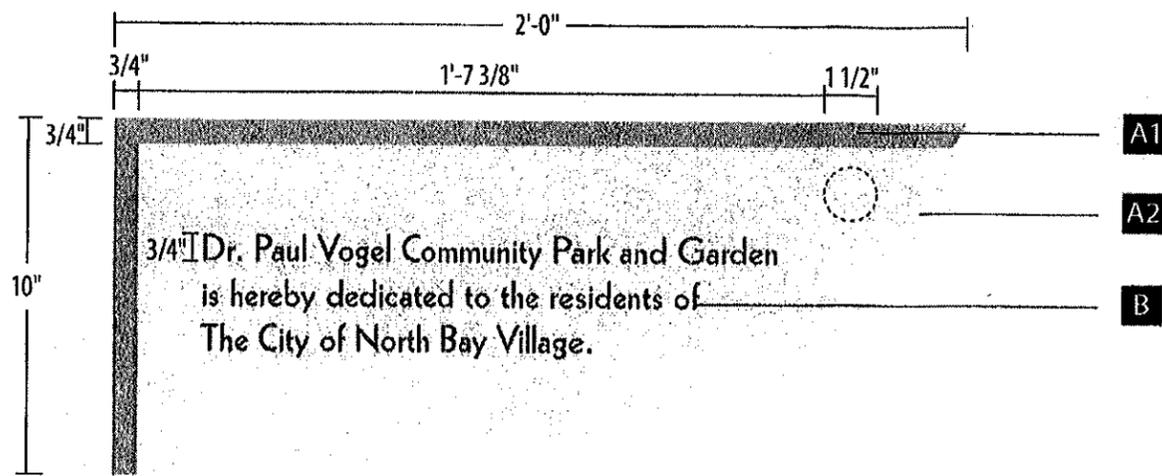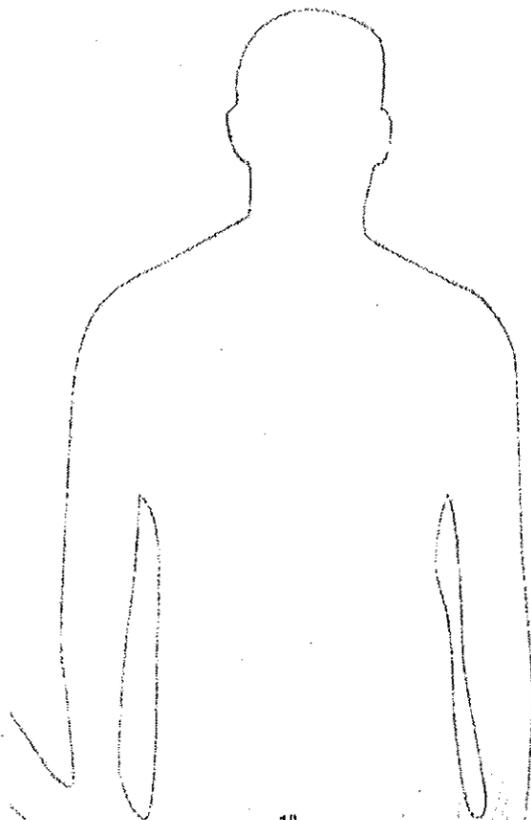

DETAIL OF SIGN FACE  
Scale: 1:5

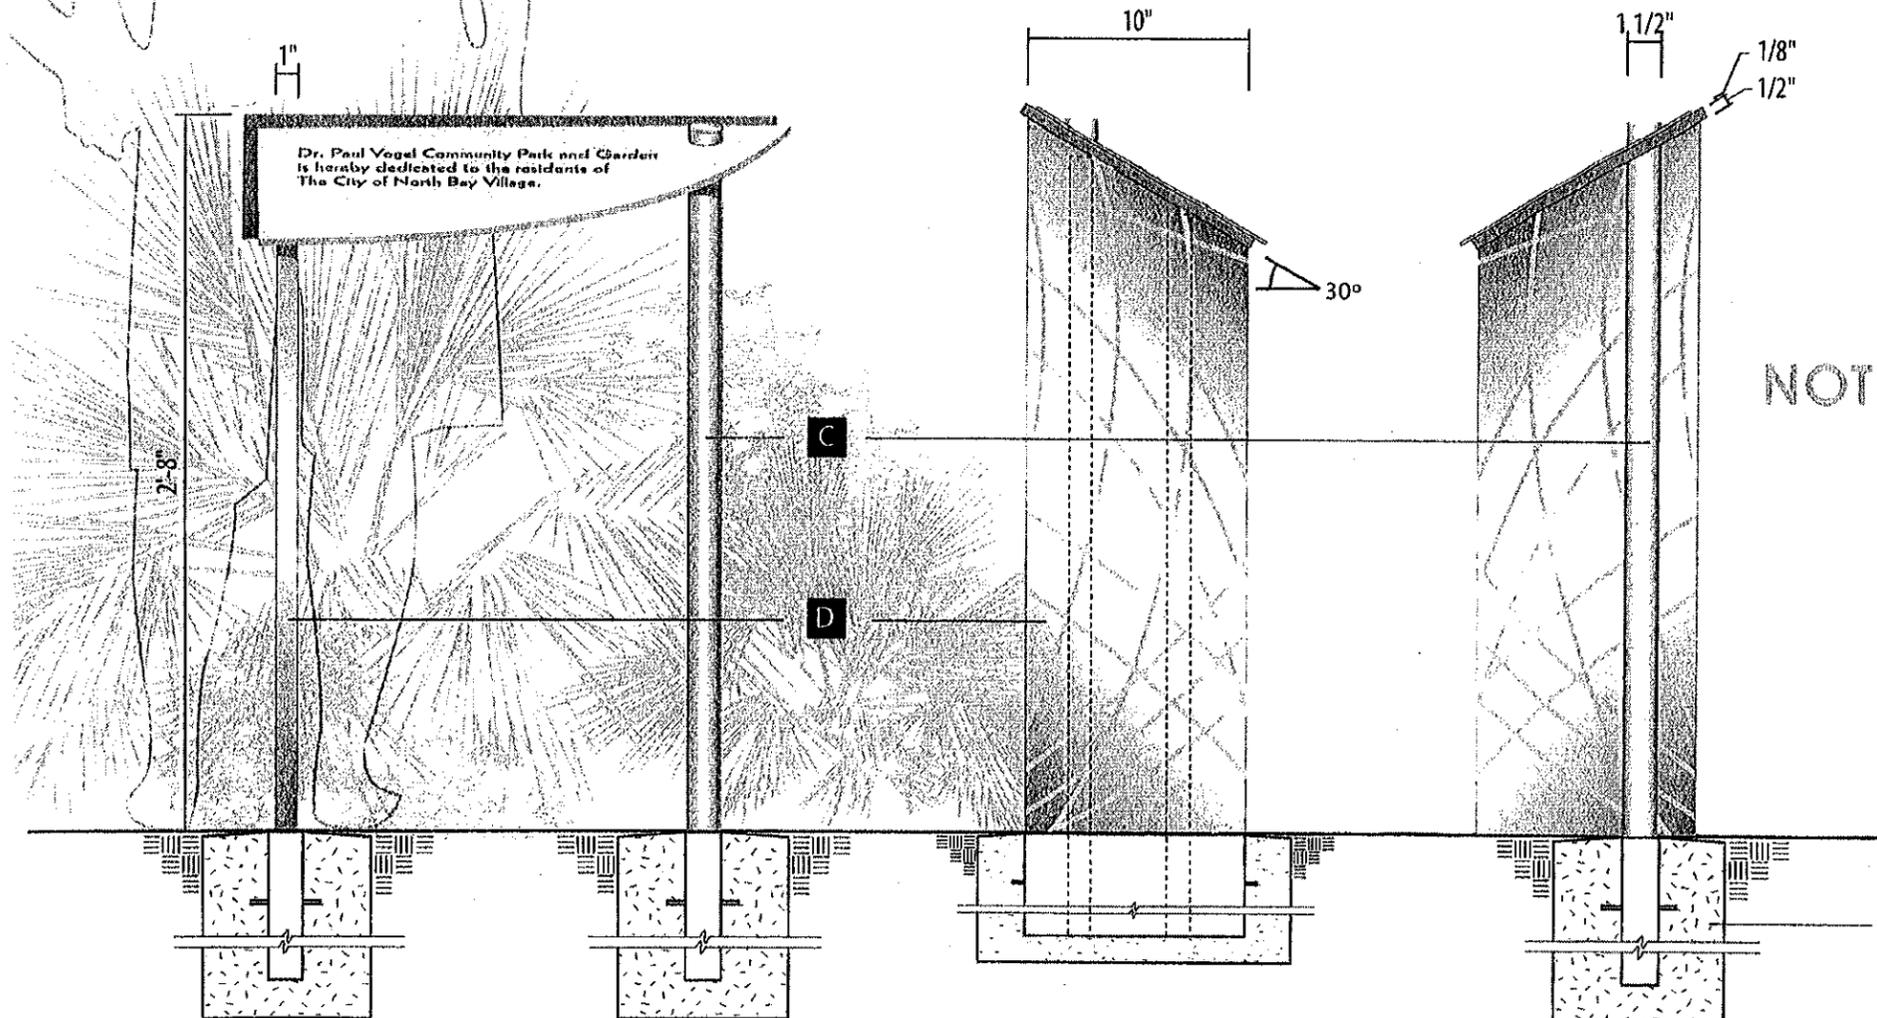

FRONT ELEVATION  
Scale: 1" - 1/2" = 1'

LEFT SIDE VIEW  
Scale: 1" - 1/2" = 1'

RIGHT SIDE VIEW  
Scale: 1" - 1/2" = 1'


Concrete footers  
as necessary for  
stability of sign.

**SPECIFICATIONS**


- A** A1: 1/2" (d) Aluminum mounting plate painted to match Benjamin Moore 2B-768 "Atlantis Blue".  
A2: 1/8" (d) Aluminum sign plate painted to match Benjamin Moore 1B-1612 "Pelican Gray". Attach A2 to A1 using non-visible fasteners.
- NOTE:** Round all corners. Panels are set on a 30° angle.
- B** Frisket Paint Text, on sign plate, to match Benjamin Moore 3B-1616 "Stormy Sky".  
Font Is Kabel Heavy
- C** 1 1/2" round aluminum support post painted to match MP 23302 Posate Silver Metallic LRV 52.3.  
\*Post welded to mounting plate A1. Decorative cap welded on top of sign plate A2 to give the illusion that the post is piercing the panels. Cap also painted to match MP 23302 Posate Silver Metallic LRV 52.3.
- D** 1" (d) aluminum pan structure, 2 interior vertical supports. Use cross bracing as needed. 1/8" Aluminum skin painted to match MP 23302 Posate Silver Metallic LRV 52.3.  
Frisket paint geometric pattern ON BOTH SIDES to match Benjamin Moore 1B-1613 "Silent Night" in a SATIN FINISH.  
\*Pan structure welded to mounting plate A1
- NOTE:** FABRICATOR TO GRIND, SMOOTH & PAINT ALL WELDS.
- E** Concrete footers as necessary for stability of sign.

**NOTE: CLIENT TO PROVIDE FINAL TEXT/COPY**

project <b>West Drive Park Signage</b>  <b>North Bay Village</b>	
 <b>tgadesign</b> 4545 Ponce De Leon Blvd. Suite 431 Coral Gables, Florida 33146 www.tgadesign.com P 305 885 2550 F 305 388 2538 Contact: Veronica Martin vmartin@tgadesign.com	issue / revisions 1. 06.21.10 vlm 2.
	description <b>Interpretive Signs/ Dedication Sign</b>
scale varies	sign type <b>4.2/4.5</b>

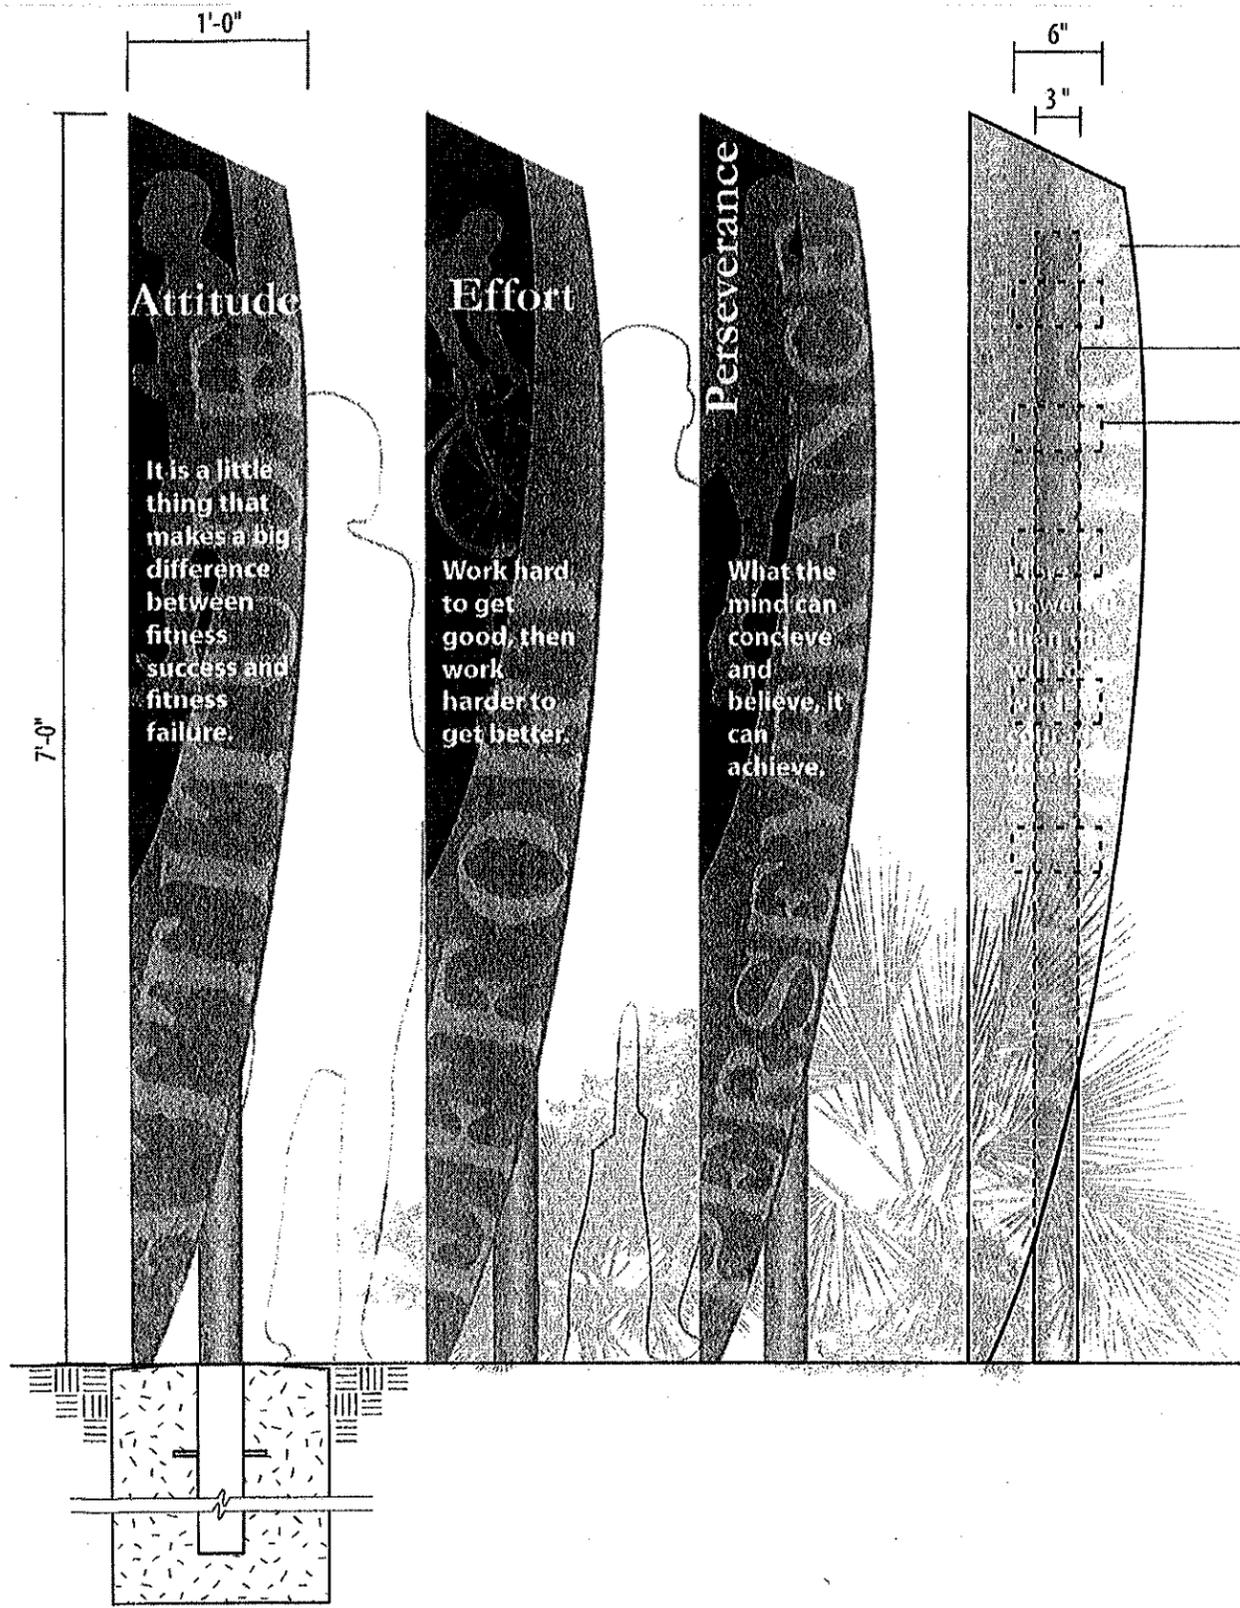

PLAN SECTION  
Scale: nts

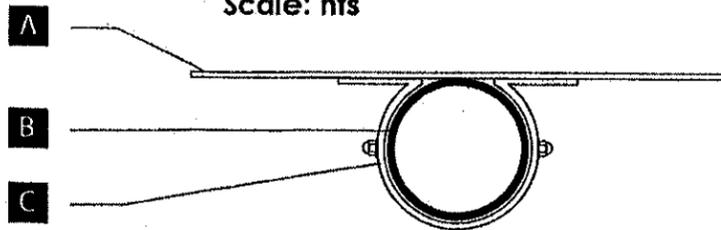

**SPECIFICATIONS**

- A** 1/8" (d) Aluminum panel  
All first surface graphics are frisket painted. See Specs below.  
Second surface of panel is painted to match Benjamin Moore 3B-677 "Azure Water"
- B** 3" round aluminum support post painted to match Benjamin Moore 3B-677 "Azure Water"
- C** 1/8" thk. breakform aluminum attachment brackets (Qty: 5).  
Painted Benjamin Moore 3B-677 "Azure Water".  
Attaches to sign panel in 2 places with weld or high bond adhesives. Bracket attaches to pole with non-visible fasteners.
- D** Structural base to be engineered by registered State of Florida P.E. Base and all sign components to meet all state and local codes.

NOTE: Round all corners.

NOTE: TEXT IS PLACEHOLDER  
CLIENT TO PROVIDE FINAL TEXT/COPY

**COLOR & TYPE SPECS**

- BM 3B-754 "Wilmington Spruce"
- BM 3B-677 "Azure Water"
- BM 2B-768 "Atlantis Blue"
- BM 1B-766 "Delano Waters"
- White

**Fonts:**  
**T1: Garamond Bold**  
**T2: Stamp Act Regular**  
**T3: Myriad Pro Bold**

FRONT ELEVATION  
Scale: 1" - 0" = 1'

project <b>West Drive Park Signage</b> 	
 4648 France De Leon Blvd Suite 401 Coral Gables, Florida 33148 www.tgadesign.com P 305 866 2660 F 305 866 2636 Contact: Veronica Martin vmartin@tgadesign.com	issue / revisions 1. 06.22.10 vlm 2.
description <b>Fitness Motivational Sign</b>	
scale varies	sign type <b>4.1</b>